


RUNWAY 25 PLAN VIEW


0' 200' 400'
Scale: 1"=200'

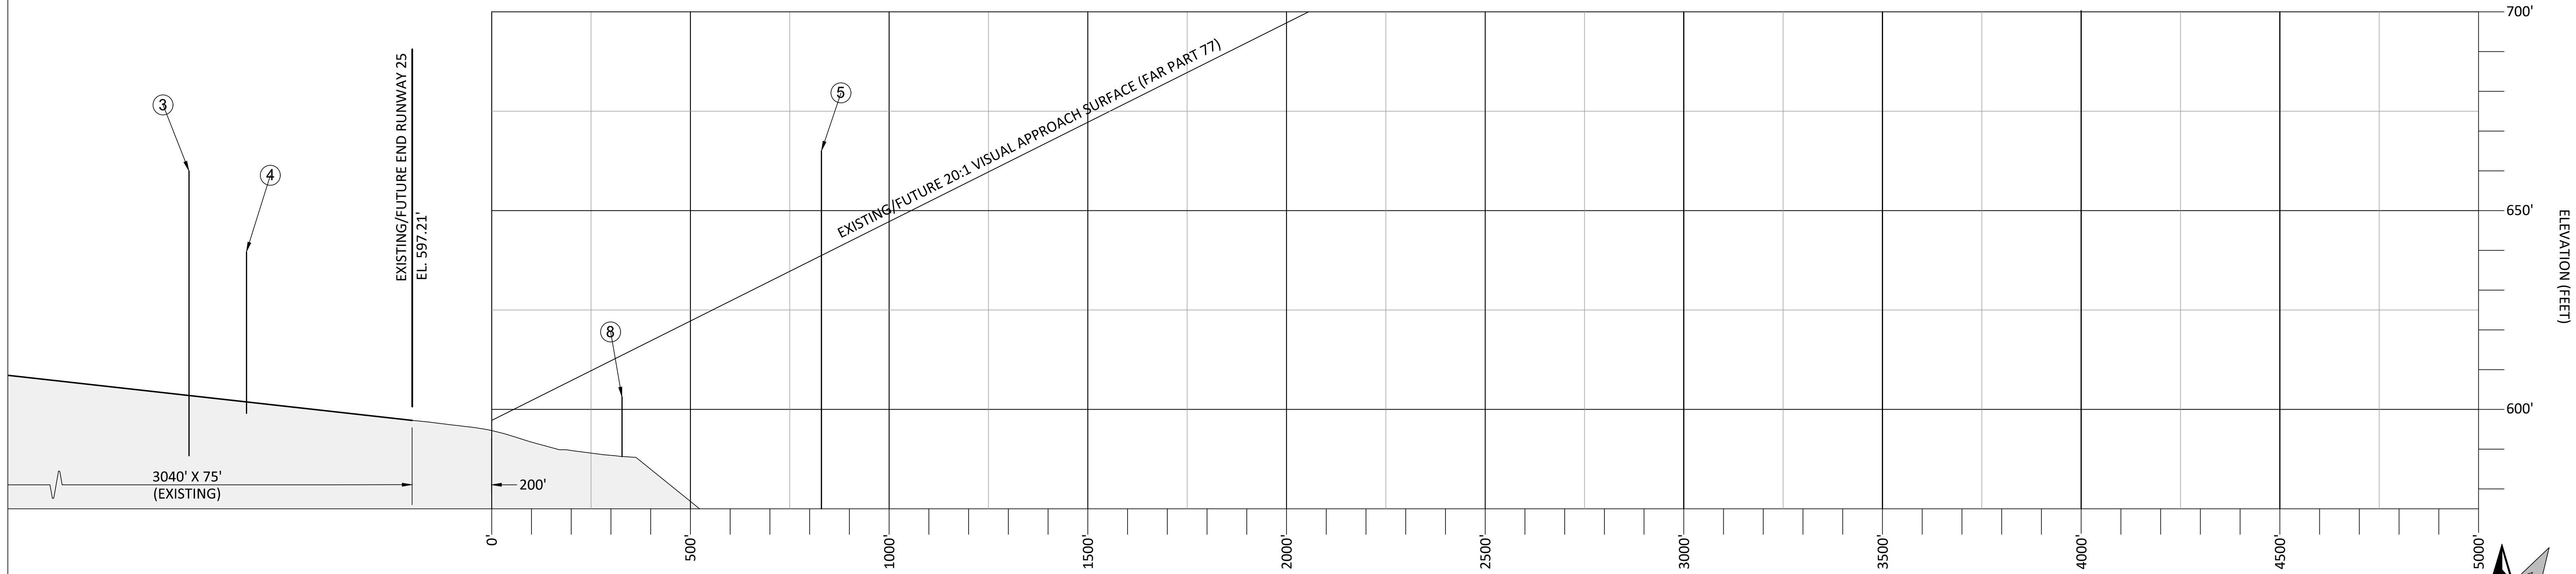

RUNWAY 25 PROFILE VIEW

0' 20' 40'
Vertical Scale: 1"=20'

0' 200' 400'
Horizontal Scale: 1"=200'

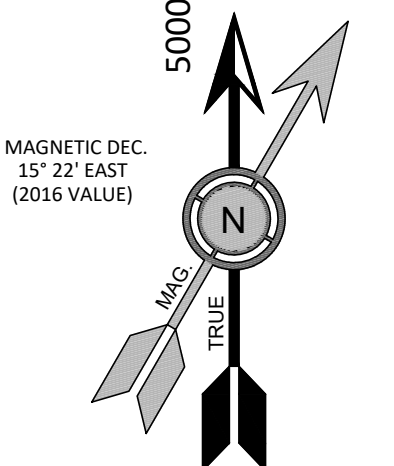

"THE PREPARATION OF THIS DOCUMENT MAY HAVE BEEN SUPPORTED, IN PART, THROUGH THE AIRPORT IMPROVEMENT PROGRAM FINANCIAL ASSISTANCE FROM THE FEDERAL AVIATION ADMINISTRATION (PROJECT NUMBER 3-41-0001-012-01) AS PROVIDED UNDER TITLE 49, UNITED STATES CODE, SECTION 47104. THE CONTENTS DO NOT NECESSARILY REFLECT THE OFFICIAL VIEWS OR POLICY OF THE FAA. ACCEPTANCE OF THIS REPORT BY THE FAA DOES NOT IN ANY WAY CONSTITUTE A COMMITMENT ON THE PART OF THE UNITED STATES TO PARTICIPATE IN ANY DEVELOPMENT DEPICTED THEREIN NOR DOES IT INDICATE THAT THE PROPOSED DEVELOPMENT IS ENVIRONMENTALLY ACCEPTABLE IN ACCORDANCE WITH APPROPRIATE PUBLIC LAWS."

NO.	DATE	BY	APPR	REVISIONS

VERIFY SCALES
BAR IS ONE INCH ON ORIGINAL DRAWING.
0" IF NOT ONE INCH ON THIS SHEET, ADJUST SCALES ACCORDINGLY.

FEDERAL AVIATION
ADMINISTRATION APPROVAL
APPROVAL DATE: _____
SIGNATURE _____

PORT OF HOOD RIVER
APPROVAL
APPROVAL DATE: _____
SIGNATURE _____

CENTURY WEST ENGINEERING
BEND OFFICE
1020 SW EMKAY DRIVE., #100
BEND, OR 97702
541.322.8962 OFFICE
541.382.2423 FAX

DESIGNED BY: DM	DRAWN BY: JLS	CHECKED BY: VMR	SCALE: AS SHOWN
DATE: MARCH 2018	PROJECT NO: 12399009.01		

KEN JERNSTEDT AIRFIELD
RUNWAY 25 APPROACH PLAN AND PROFILE

FIGURE NO. -
SHEET NO. 8 OF 11