

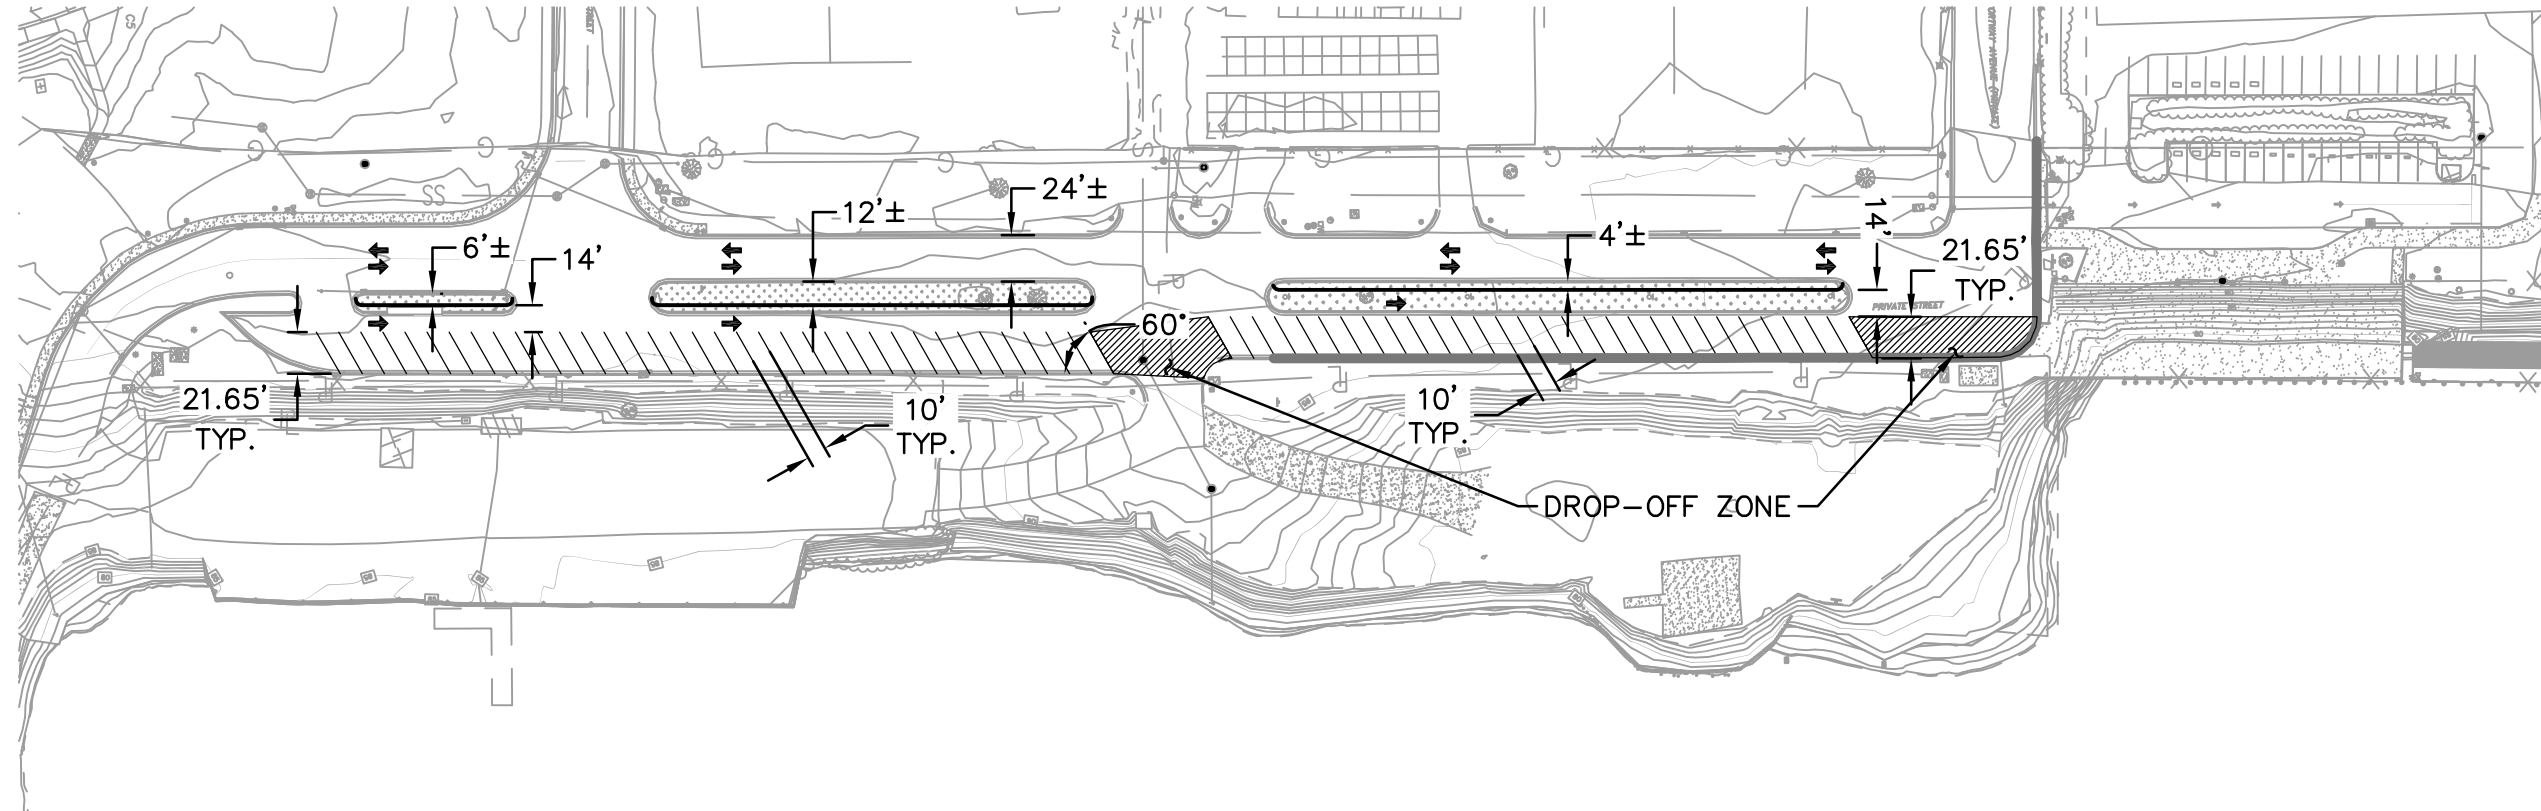


File: i:\e\p\2007\307282-SLCA-Misc\07-N-1st-St-Parking\CADD\PLOT\N-1st-St-SITE.dwg TAB:2
 Plotted: 7/28/14 at 9:45am By: jcauda
 XREFs: N-1st-St-xib N-1st-St-ssv N-1st-St-xst

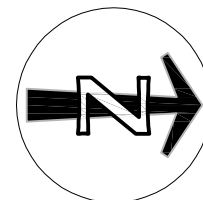

PARKING STALL COUNT

64 - DIAGONAL PARKING SPACES

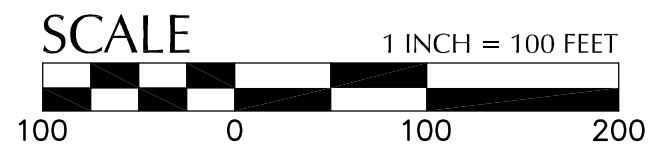


PORT OF HOOD RIVER
 N. 1st Street Parking
OPTION 2

SHEET **2** of **2**
 PROJECT JERNSTEDT
 NO.
 TYPE

DESIGNED BY SLCA DATE
 DRAWN BY JRC DATE 7/24/14
 REVIEWED BY CVL DATE
 PROJECT NO. 13135 REF
 SCALE



NO.	DATE	REVISION	BY

STUART L. CATO
 CONSULTING CIVIL ENGINEER
 853 SW. KATHERINE LANE
 BEAVERTON, OREGON 97225
 503-295-0883 PHONE/FAX

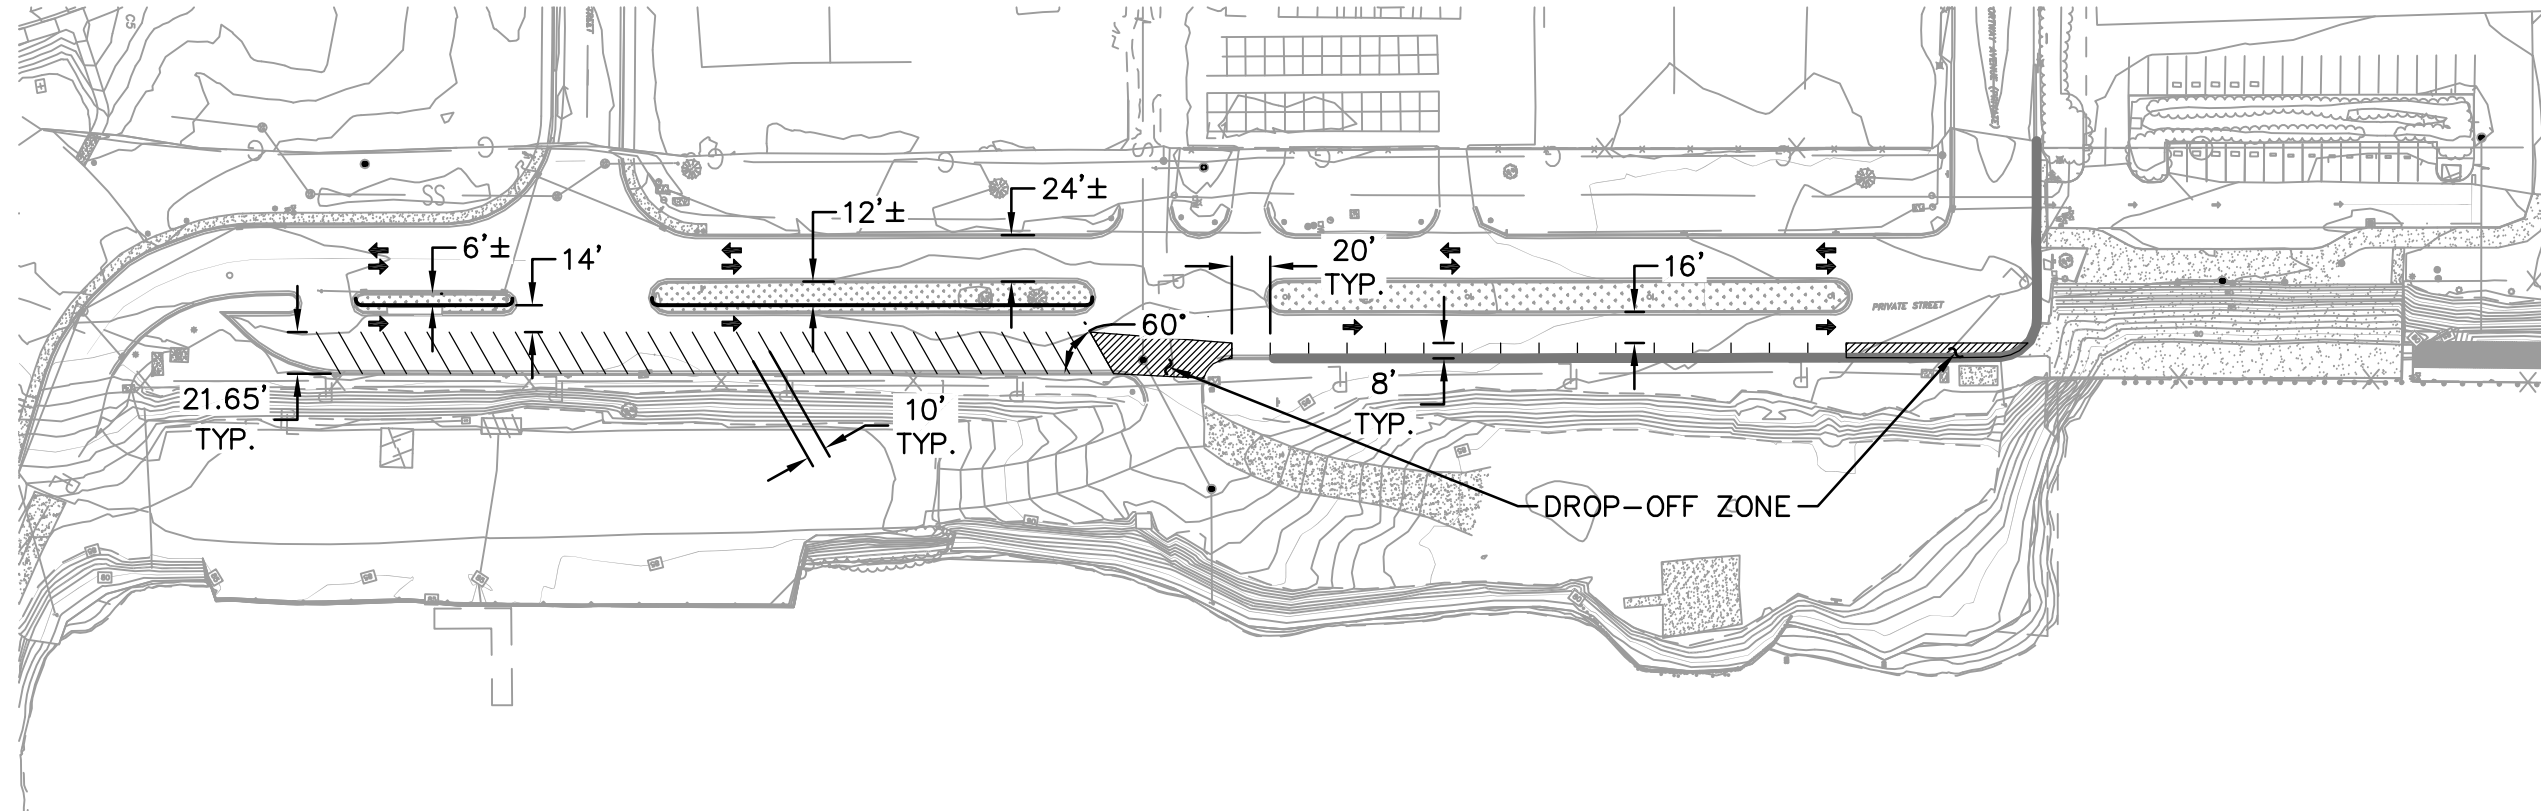

PARKING STALL COUNT

- 35 - DIAGONAL PARKING SPACES
- 16 - PARALLEL SPACES
- 51 - TOTAL

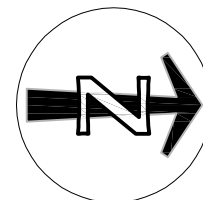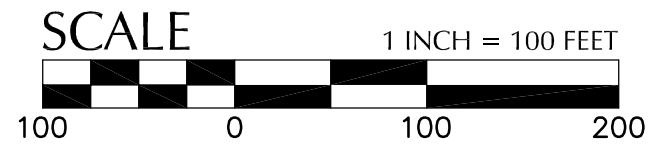

PORT OF HOOD RIVER
 N. 1st Street Parking
OPTION 1

SHEET 1 of 2
 PROJECT JERNSTEDT
 NO.
 TYPE

DESIGNED BY	SLCA	DATE	
DRAWN BY	JRC	DATE	7/28/14
REVIEWED BY	CVL	DATE	
PROJECT NO.	13135	REF	
SCALE			

NO.	DATE	REVISION	BY

STUART L. CATO
 CONSULTING CIVIL ENGINEER
 855 SW. KATHERINE LANE
 BEAVERTON, OREGON 97225
 503-295-0883 PHONE/FAX