








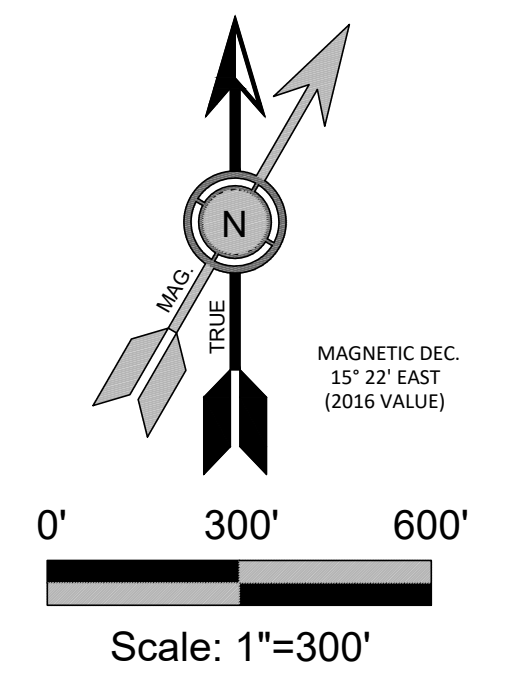
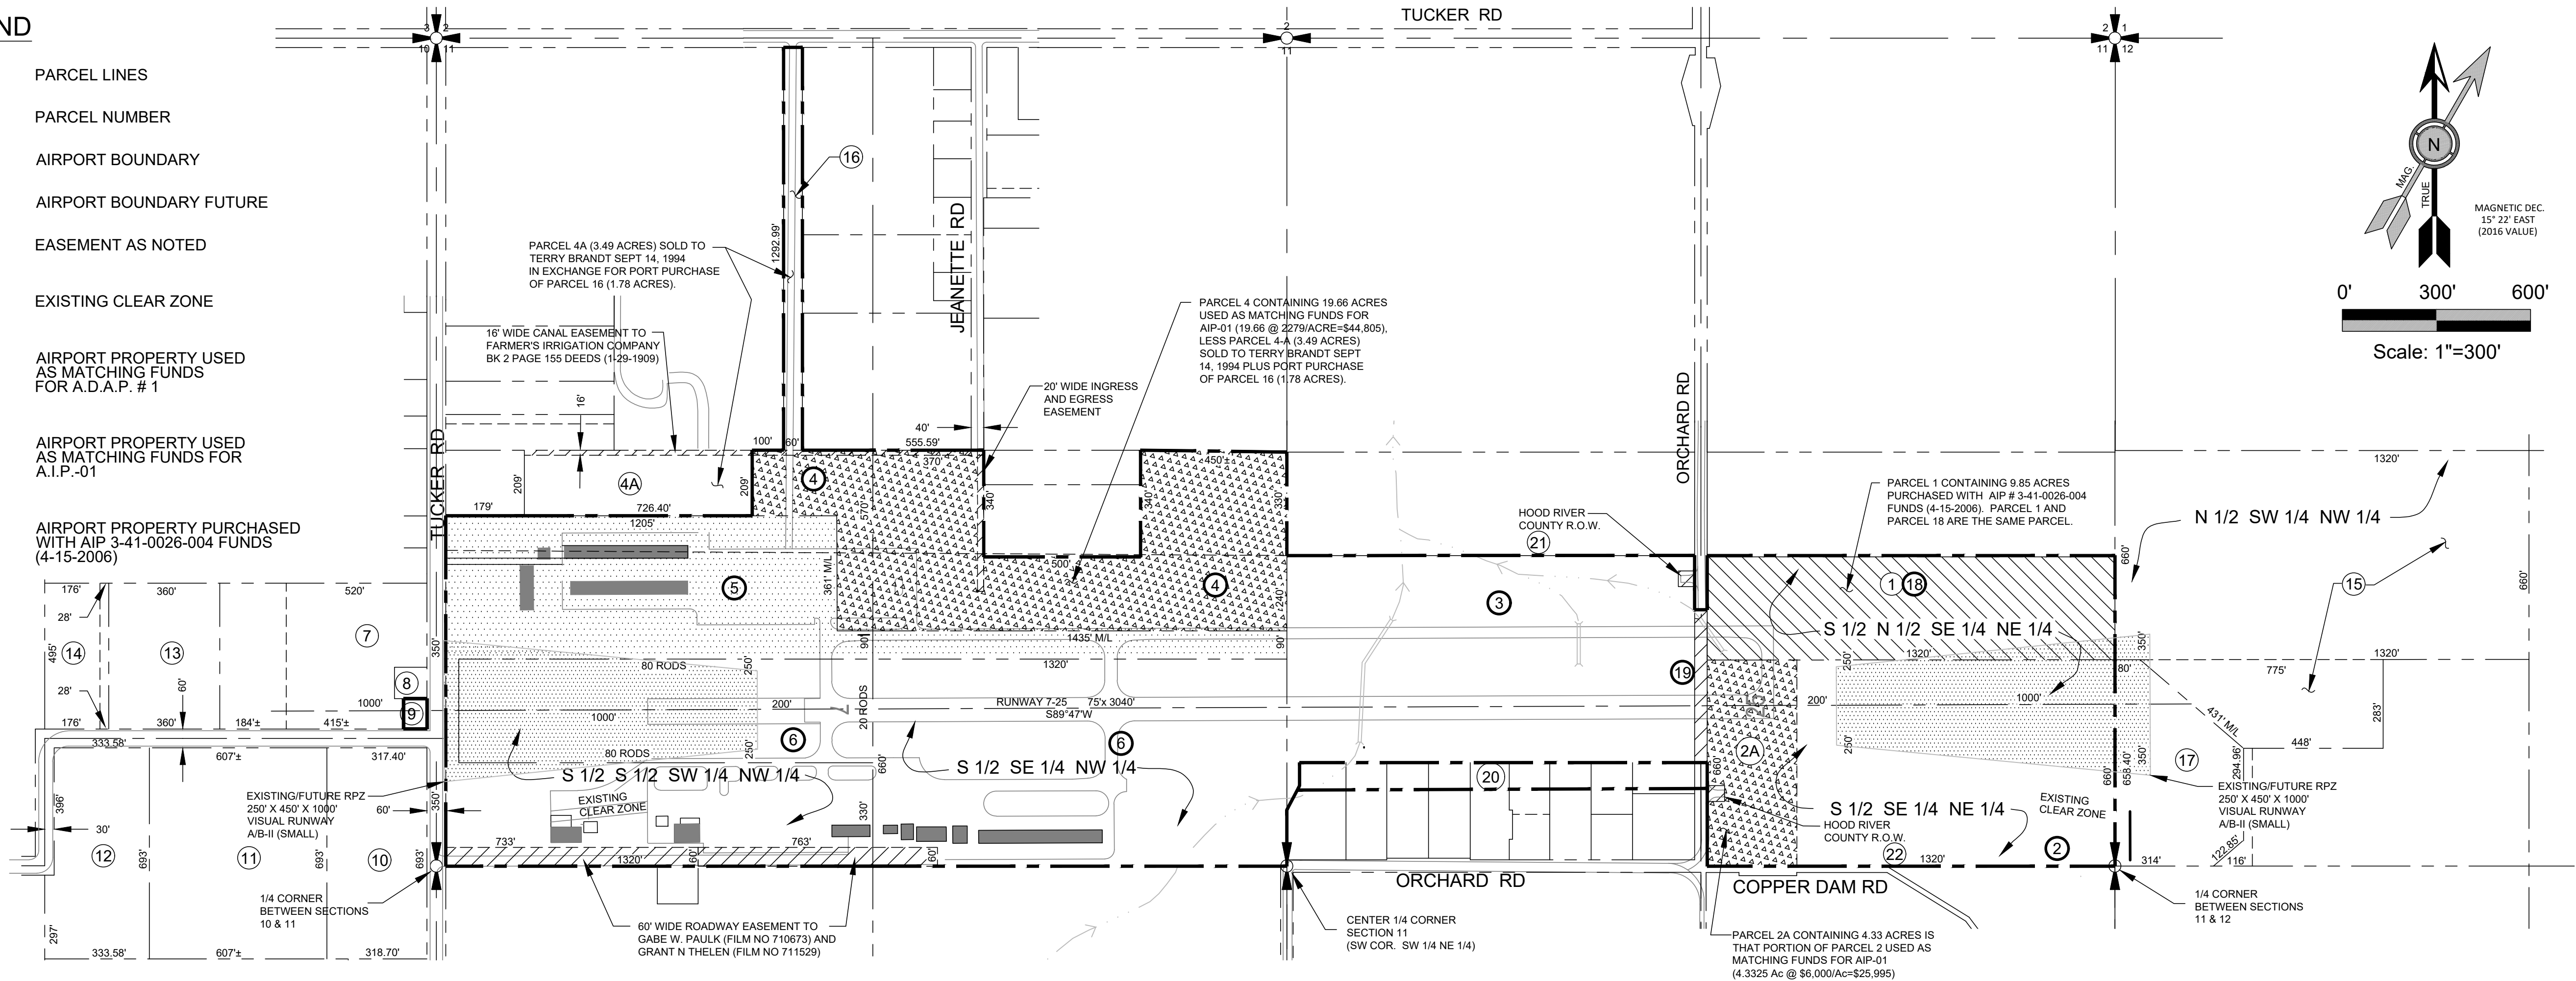


**LEGEND**

-  PARCEL LINES
-  PARCEL NUMBER
-  AIRPORT BOUNDARY
-  AIRPORT BOUNDARY FUTURE
-  EASEMENT AS NOTED
-  EXISTING CLEAR ZONE
-  AIRPORT PROPERTY USED AS MATCHING FUNDS FOR A.D.A.P. # 1
-  AIRPORT PROPERTY USED AS MATCHING FUNDS FOR A.I.P.-01
-  AIRPORT PROPERTY PURCHASED WITH AIP 3-41-0026-004 FUNDS (4-15-2006)



LAND PARCEL-ACQUIRED FROM	ACRES	RECORDING INFO.		INTEREST	FEDERAL AGREEMENT	NOTES
		DATE	FILM REC. NO.			
① HOOD RIVER COUNTY	9.85±	7-29-76	761560	AVIGATION EASEMENT		SAME PARCEL AS PARCEL 18
② GLENN W. & V. PAULINE MARSH (PARCEL 2 & 2A) (CORRECTION DEED) (PARCEL 2 & 2A)	19.70±	2-7-78	780240	FEE	AIP-01 (4.33 AC)	
		2-23-78	780375	-----		
③ PARCEL 2A	4.3325±	PART OF PARCEL 2	PART OF PARCEL 2	PART OF PARCEL 2	PART OF PARCEL 2	PORTION OF PARCEL 2 USED AS MATCHING FUNDS FOR AIP-01
④ HOOD RIVER COUNTY (CORRECTION DEED)	20.10±	7-13-76	761445	FEE		
		1-30-79	790198	-----		
⑤ EUGENE E. & TALIAHE WRIGHT (PARCEL 4)	19.66±	6-3-86	860957	FEE	AIP-01 (19.66 AC)	
⑥ PORT OF HOOD RIVER (PARCEL 4A)	3.49±	9-14-94	950265	FEE		PARCEL 4A SOLD TO TERRY BRANDT
⑦ EUGENE E. & TALIAHE WRIGHT	15.12±	5-2-79	790949	FEE	ADAP # 1 (15.12 AC)	
⑧ HOOD RIVER COUNTY	39.54±	7-13-76	761445	FEE		
⑨ HOOD RIVER COUNTY	2.61±	7-29-76	761560	AVIGATION EASEMENT		
⑩ PATSY M. ROTH FORMERLY KNOWN AS PATSY M. GRUNKE	0.23±	7-22-77	771700	AVIGATION EASEMENT		PARCEL PURCHASED 1-03-00
		1-03-00	20000021	FEE		
⑪ ROBERT E. & MATTIE M. SHERRILL	4.84±	8-8-77	771829	AVIGATION EASEMENT		
⑫ ROBERT E. & MATTIE M. SHERRILL	9.67±	8-8-77	771829	AVIGATION EASEMENT		
⑬ ROBERT E. & MATTIE M. SHERRILL	4.81±	8-8-77	771829	AVIGATION EASEMENT		
⑭ HOOD RIVER COUNTY	3.85±	7-29-76	761560	AVIGATION EASEMENT		
⑮ MERIDENE TAYLOR	2.81±	7-20-77	771678	AVIGATION EASEMENT		
⑯ GEORGE & HISAKO TAMURA	24.2±	-----	-----	-----		
⑰ FORREST E. & NAOMI M. ORCUTT	1.78±	9-14-94	950266	FEE		
⑱ TED & SHIRLY EKKER	5.0±	-----	-----	-----		
⑳ TERRY BRANDT	9.85±	4-15-06	20051903	FEE	PURCHASED UNDER AIP-004 (9.85 AC)	SAME PARCEL AS PARCEL 1
㉑ HOOD RIVER COUNTY	.66±	10-8-12	2012043	FEE	AIP-006 (0.66 AC)	ORCHARD RD. VACATION
㉒ MULTIPLE OWNERS (9 PARCELS)	TBD	-	-	FEE	TBD	RUNWAY OFA

PROPERTY DISPOSAL	ACRES	RECORDING INFO.		INTEREST	FEDERAL AGREEMENT	NOTES
		DATE	FILM REC. NO.			
㉑ R.O.W. DEDICATION FOR HOOD RIVER CO.	.065±	10-8-12	21203236	ROAD EASEMENT	(.065 AC)	R.O.W. DEDICATED TO HOOD RIVER CO.
㉒ R.O.W. DEDICATION FOR HOOD RIVER CO.	.065±	10-8-12	21203236	ROAD EASEMENT	(.065 AC)	R.O.W. DEDICATED TO HOOD RIVER CO.

**NOTES:**

1. THE SECTIONAL INFORMATION ON THIS DRAWING IS A COMPILATION OF VARIOUS SOURCES AND DOES NOT CONSTITUTE A RECORD OF SURVEY.
2. A CERTIFIED LAND SURVEY OF AIRPORT PROPERTY BOUNDARY IS RECOMMENDED TO VERIFY TOTAL AIRPORT ACREAGE.

*"THE PREPARATION OF THIS DOCUMENT MAY HAVE BEEN SUPPORTED, IN PART, THROUGH THE AIRPORT IMPROVEMENT PROGRAM FINANCIAL ASSISTANCE FROM THE FEDERAL AVIATION ADMINISTRATION (PROJECT NUMBER 3-41-0001-012-01) AS PROVIDED UNDER TITLE 49, UNITED STATES CODE, SECTION 47104. THE CONTENTS DO NOT NECESSARILY REFLECT THE OFFICIAL VIEWS OR POLICY OF THE FAA. ACCEPTANCE OF THIS REPORT BY THE FAA DOES NOT IN ANY WAY CONSTITUTE A COMMITMENT ON THE PART OF THE UNITED STATES TO PARTICIPATE IN ANY DEVELOPMENT DEPICTED THEREIN NOR DOES IT INDICATE THAT THE PROPOSED DEVELOPMENT IS ENVIRONMENTALLY ACCEPTABLE IN ACCORDANCE WITH APPROPRIATE PUBLIC LAWS."*

NO.	DATE	BY	APPR	REVISIONS

VERIFY SCALES  
BAR IS ONE INCH ON ORIGINAL DRAWING. 0" IF NOT ONE INCH ON THIS SHEET, ADJUST SCALES ACCORDINGLY.

FEDERAL AVIATION ADMINISTRATION APPROVAL  
APPROVAL DATE: \_\_\_\_\_  
SIGNATURE \_\_\_\_\_

PORT OF HOOD RIVER APPROVAL  
APPROVAL DATE: \_\_\_\_\_  
SIGNATURE \_\_\_\_\_

**CENTURY WEST ENGINEERING**  
BEND OFFICE  
1020 SW EMKAY DRIVE, #100  
BEND, OR 97702  
541.322.8962 OFFICE  
541.382.2423 FAX

DESIGNED BY: DM    DRAWN BY: JLS    CHECKED BY: WMR    SCALE: AS SHOWN  
DATE: MARCH 2018    PROJECT NO: 12399009.01

**KEN JERNSTEDT AIRFIELD**  
**EXHIBIT "A" AIRPORT PROPERTY PLAN**

FIGURE NO. -  
SHEET NO. 11 OF 11