


BASIS OF BEARING AND VERTICAL DATUM:

BASIS OF BEARING OF THIS SURVEY IS OREGON STATE PLANE, NORTH ZONE (3601), GRID BEARINGS & INTERNATIONAL FEET.


U.S.G.S STATION PONDER-2
 LATITUDE = 45°42'39.37105" (N)
 LONGITUDE = 121°32'59.76083" (W)
 ELEVATION = 336.74'

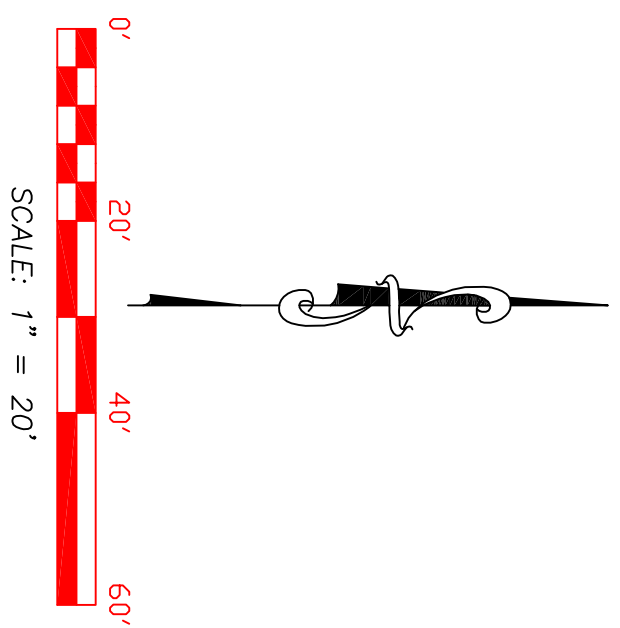

TOPOGRAPHIC SURVEY DURING DRAW DOWN, LOW POOL
 for
THE PORT OF HOOD RIVER

LOCATION:

BOAT RAMP LOCATED IN A PORTION OF SECTION 25, TOWNSHIP 3 NORTH, RANGE 10 EAST OF THE WILLAMETTE MERIDIAN, CITY OF HOOD RIVER, COUNTY OF HOOD RIVER, STATE OF OREGON.

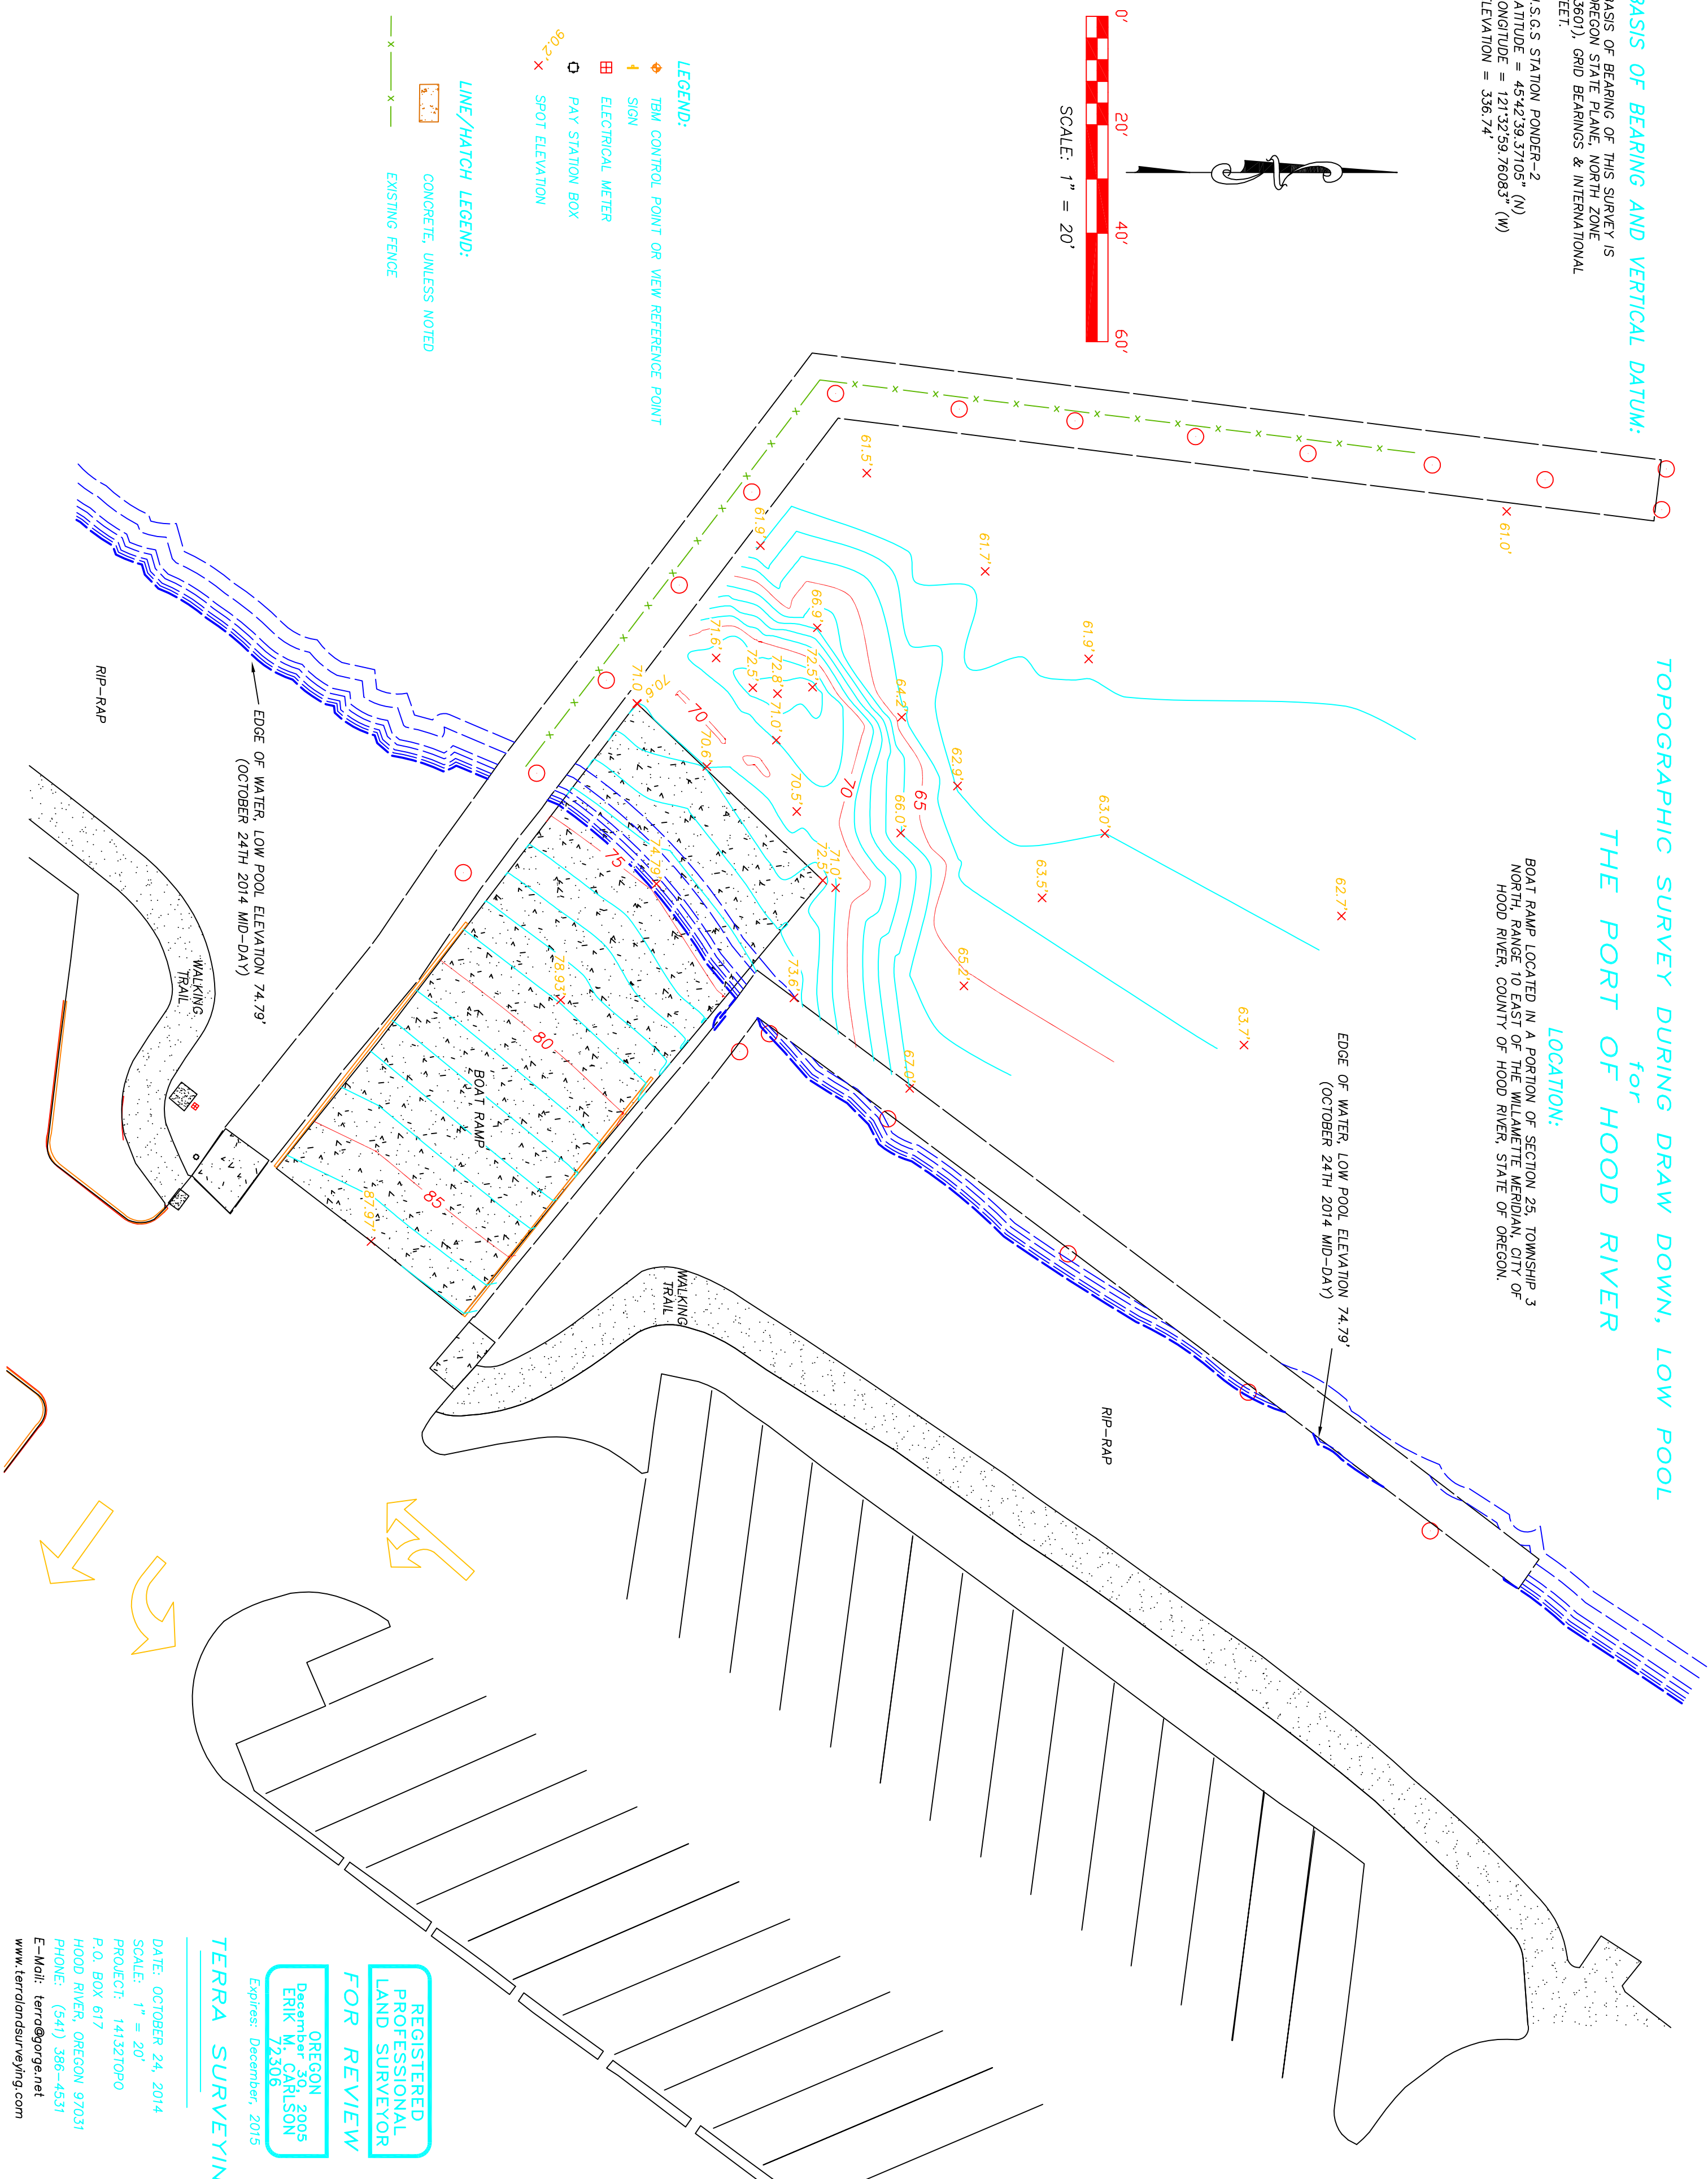

- LEGEND:**
- ◆ TBM CONTROL POINT OR VIEW REFERENCE POINT
 - ↑ SIGN
 - ⊞ ELECTRICAL METER
 - ⊞ PAY STATION BOX
 - ⊞ SPOT ELEVATION

- LINE/HATCH LEGEND:**
- ▭ CONCRETE, UNLESS NOTED
 - EXISTING FENCE

REGISTERED PROFESSIONAL LAND SURVEYOR
FOR REVIEW
 OREGON
 December 30, 2005
 ERIK M. CARLSON
 Expires: December, 2015

TERRA SURVEYING

DATE: OCTOBER 24, 2014
 SCALE: 1" = 20'
 PROJECT: 1413210P0
 P.O. BOX 617
 HOOD RIVER, OREGON 97031
 PHONE: (541) 386-4531
 E-Mail: terra@gorge.net
 www.terrolandsurveying.com