


TAX LOT 500

TAX LOT 902

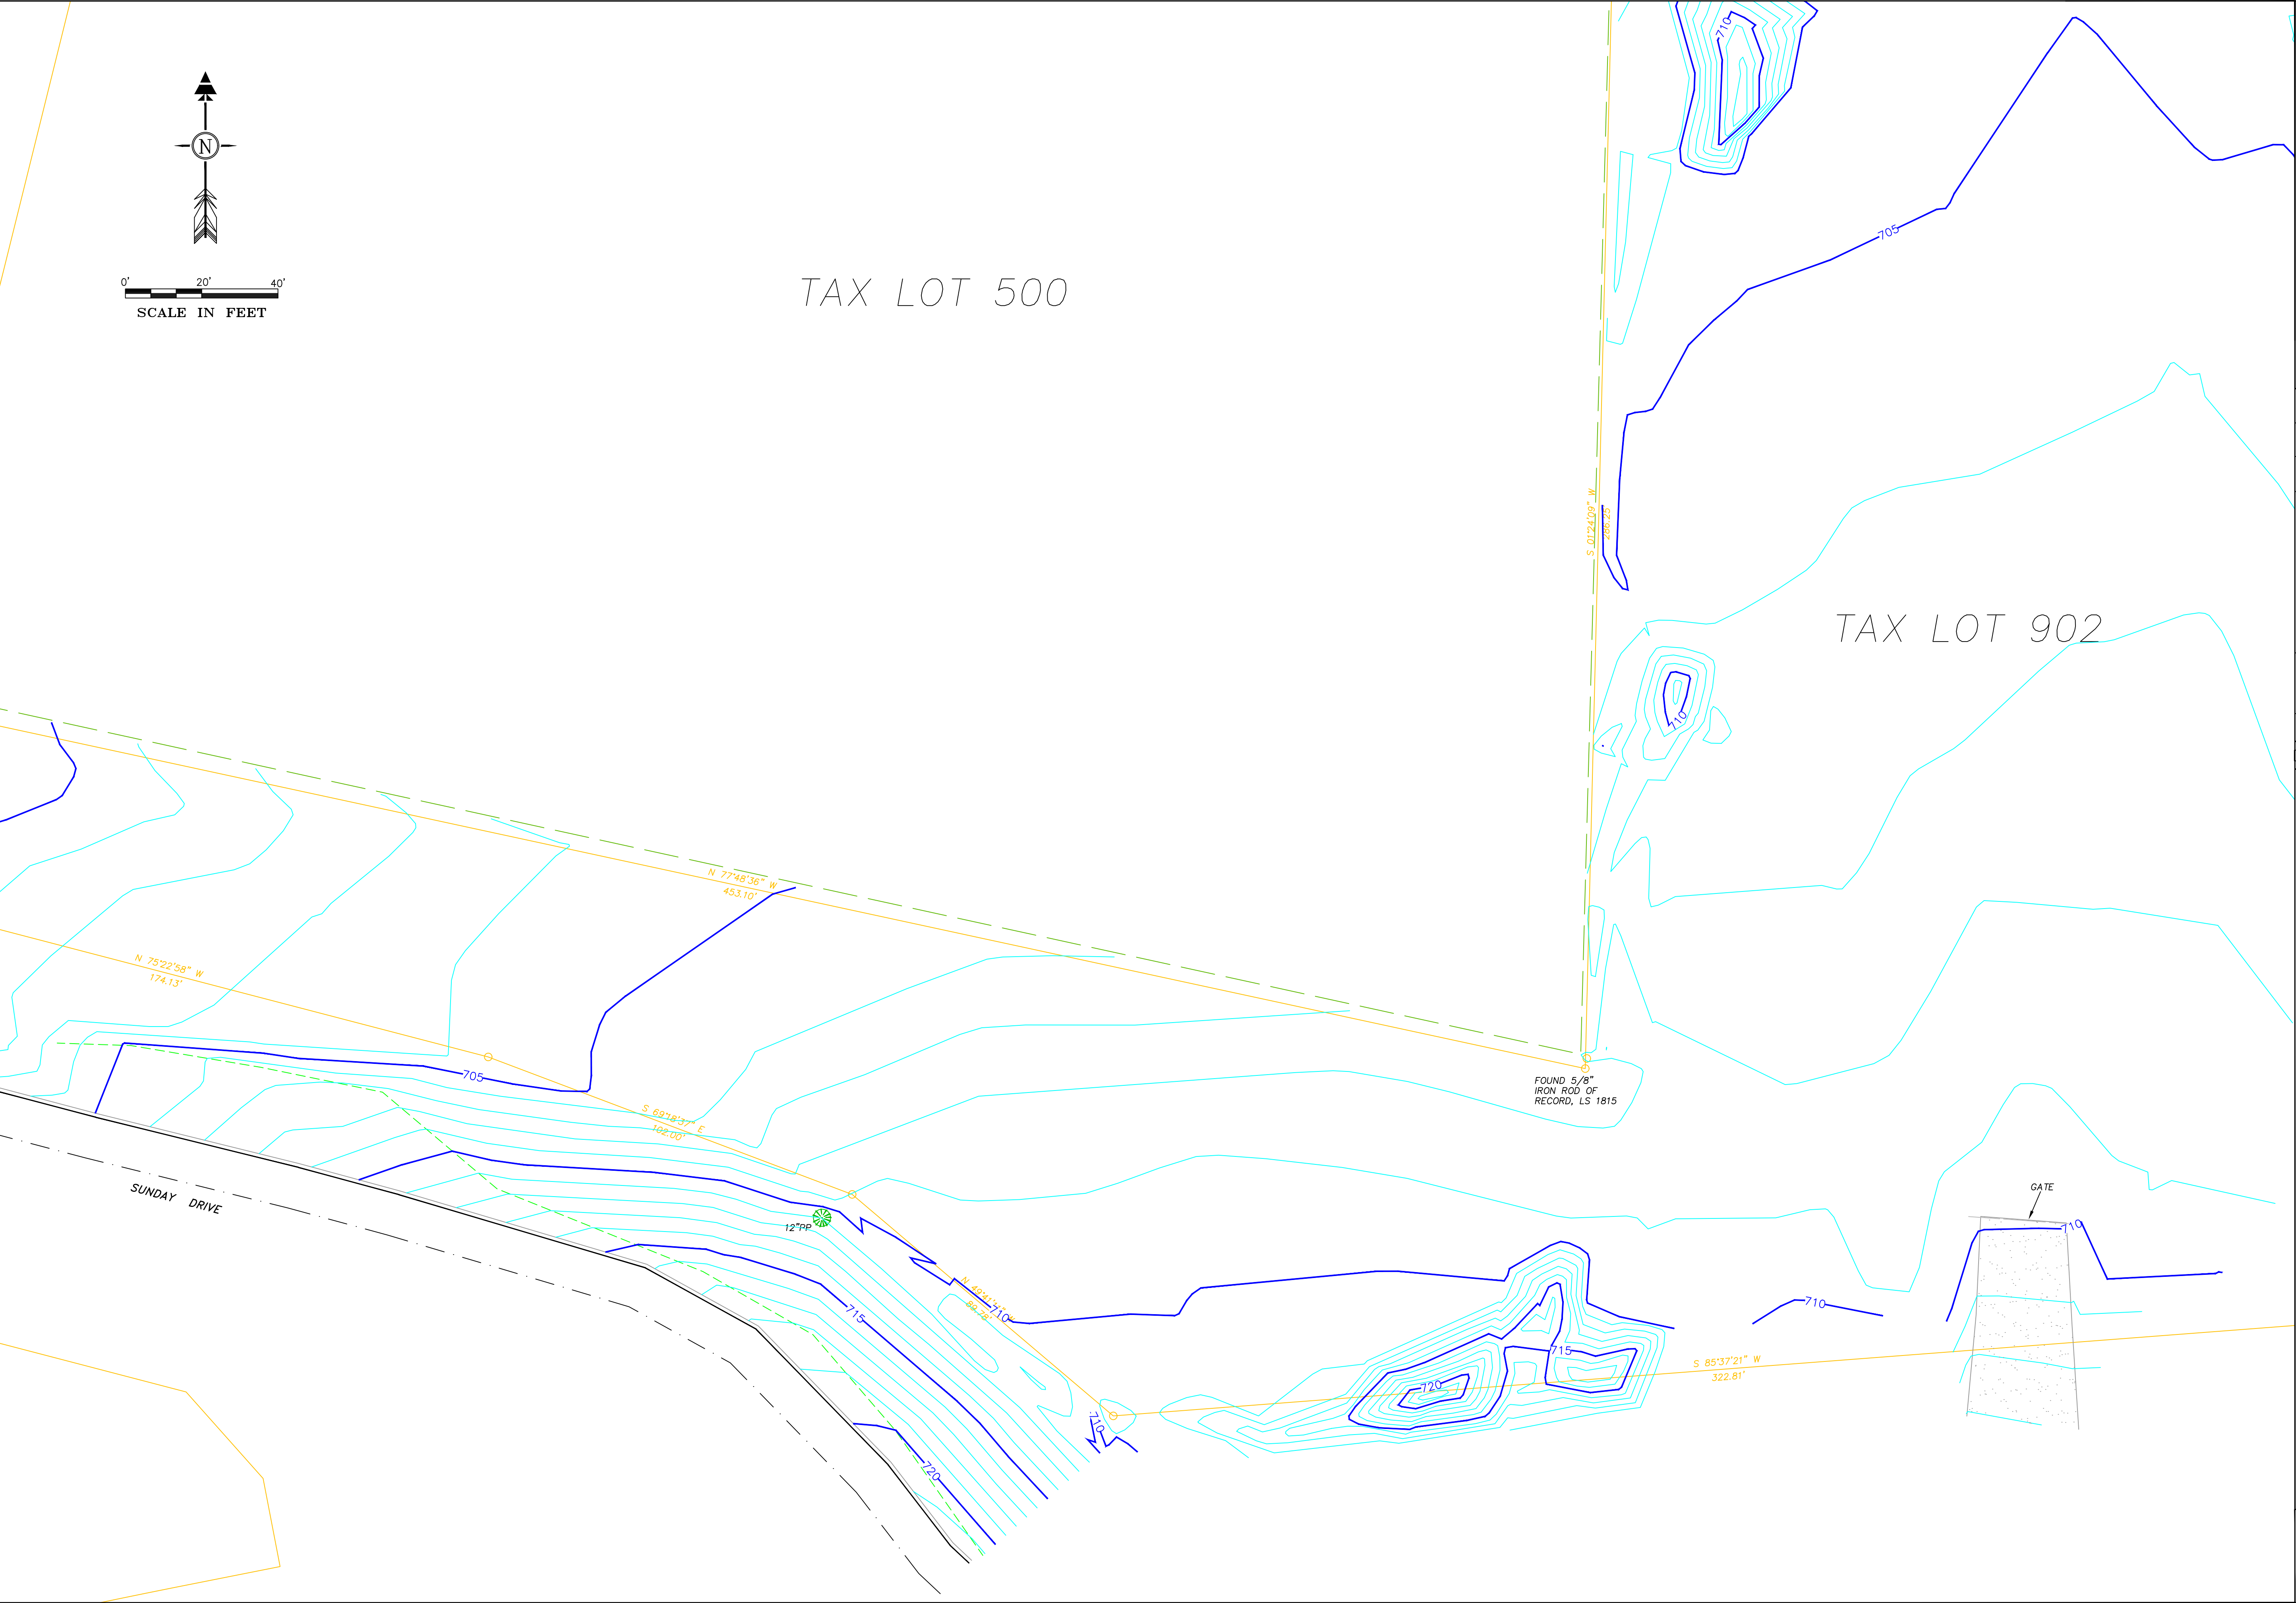

| REV | DATE | REVISION DESCRIPTION | DES | DRN | APP |
|-----|------|----------------------|-----|-----|-----|
| | | | | | |
| | | | | | |
| | | | | | |
| | | | | | |
| | | | | | |
| | | | | | |
| | | | | | |
| | | | | | |
| | | | | | |

DATE: 10/22/2018

VISTA GEOENVIRONMENTAL SERVICES
 489 N 8TH STREET - SUITE 201
 HOOD RIVER, OREGON 97031
 (541)386-3680

15-104

SURFACES
 PORT OF HOOD RIVER
 LOWER HANEL MILL
 ODELL, OREGON 97044
 EXISTING GROUND

DRAWING NO. 1 OF 2